


FATADA PRINCIPALA SC. 1:100



FATADA POSTERIOARA SC. 1:100

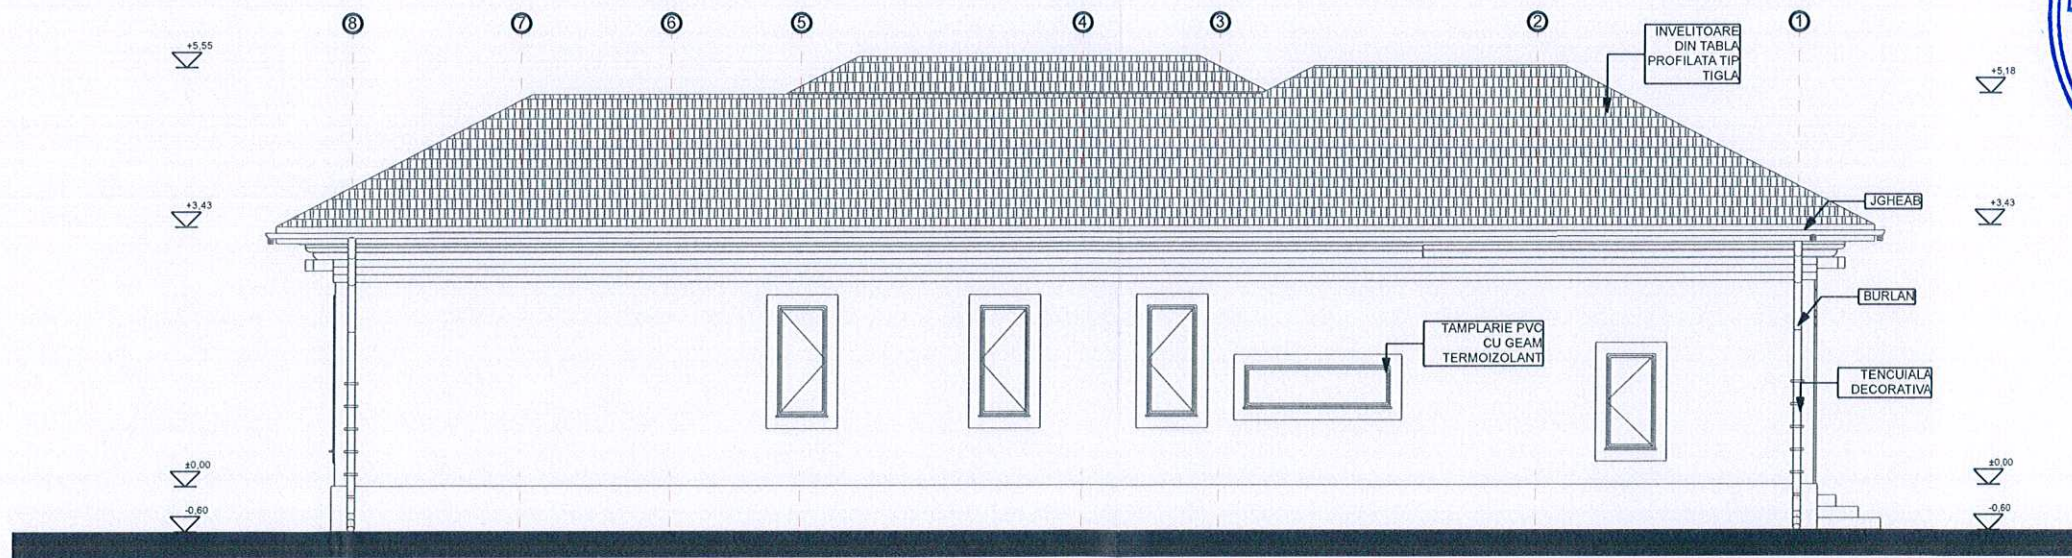

verificator de proiecte expert	semnatura	cerinta	referat de verificare nr:...../expertiza tehnica nr:.....
revizia			
proiectant general	SC NORTH-EAST CONSULTING SRL J33/400/2012 CIF:RO 30245444		investitor/ beneficiar: CIURARIU CONSTANTIN-SORIN SI TROFIN IONELA-ANCA
			proiect nr: 49/2021
specificatie	nume	semnatura	scara:
şef proiect	arh. Alexandra Banica	<i>Alexandra Banica</i>	1:100
proiectat	arh. Cristian Istrati	<i>Cristian Istrati</i>	
desenat	arh. Alexandra Banica	<i>Alexandra Banica</i>	data: 2023
			denumire proiect: OBTINERE AUTORIZATIE DE CONSTRUIRE PENTRU LOCUINTA INDIVIDUALA CU REGIM MIC DE INALTIME, ANEXE, IMPREJMUIRE amplasament MUN. SUCEAVA, STR. CAPITAN GRIGORE ANDREI, NR. 27, JUD. SUCEAVA
			denumire plan: LOCUINTA - FATADA PRINCIPALA/FATADA POSTERIOARA
			faza: D.T.A.C
			plansa nr: A05